
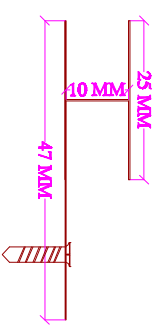
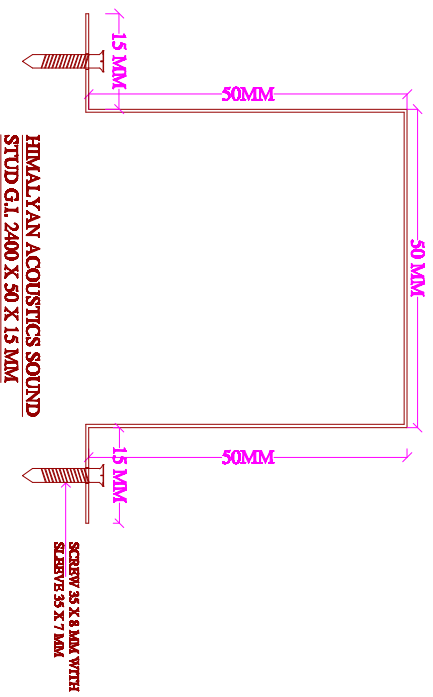


DETAILED DRAWING INSTALLATION GWH 50

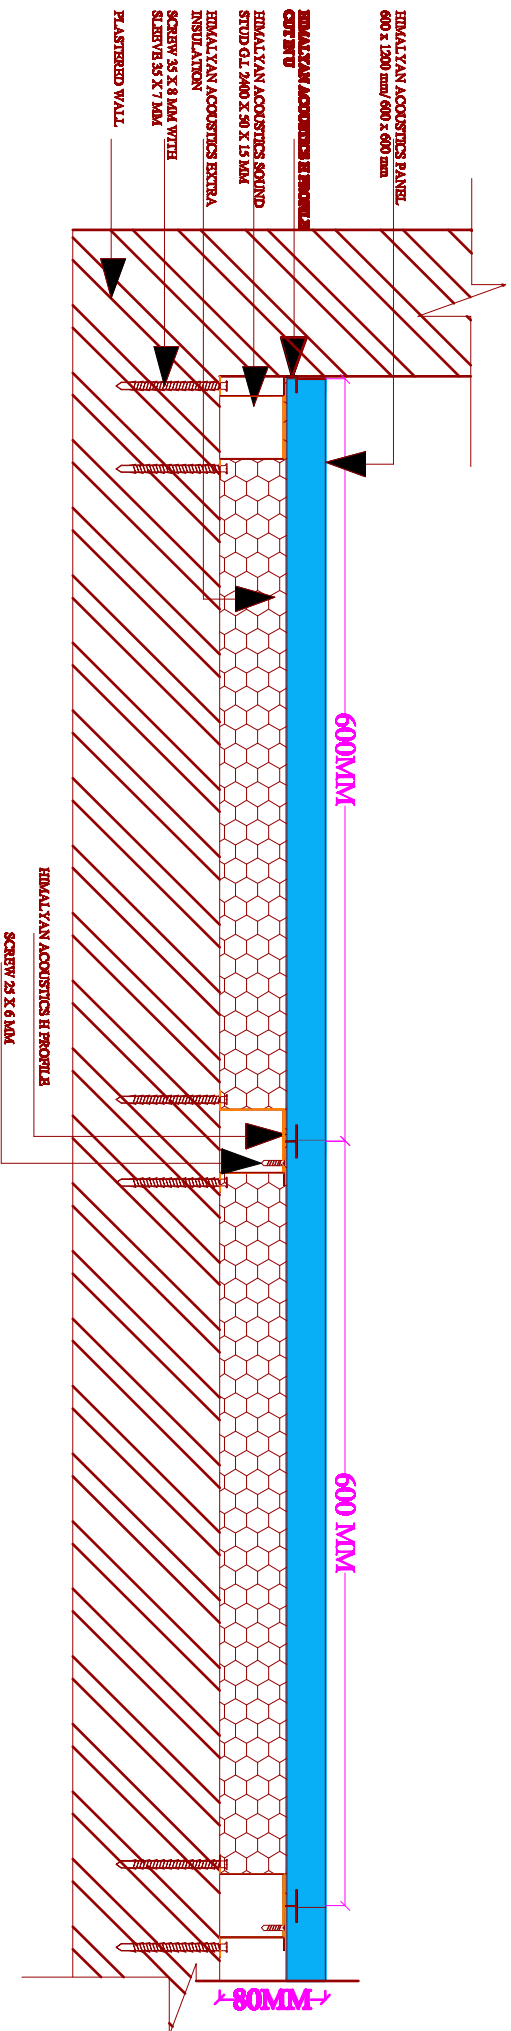

HIMALYAN ACOUSTICS H PROFILE